


工 事 名

桧尾橋水管橋架設工事

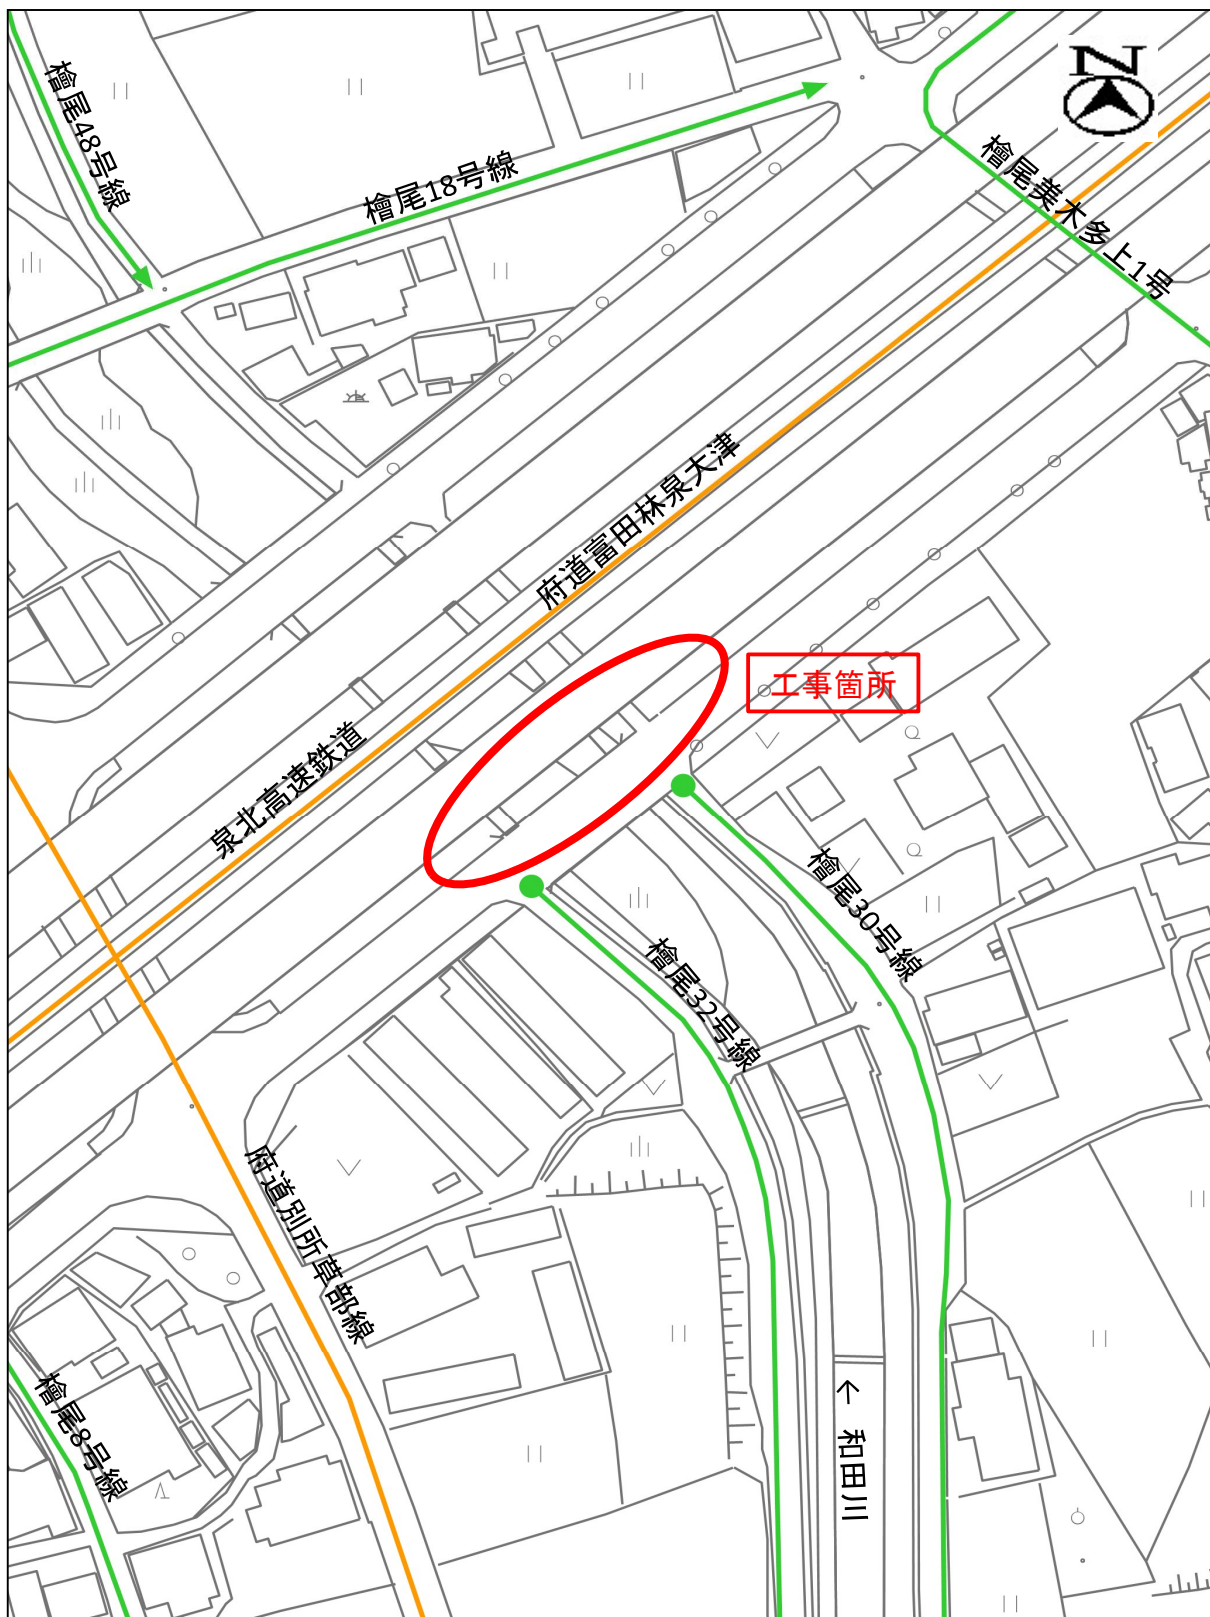

縮尺 1 : 1000

