


A, B地区断面図

S=1:200


A - A'
(B地区)




B - B'
(A地区)

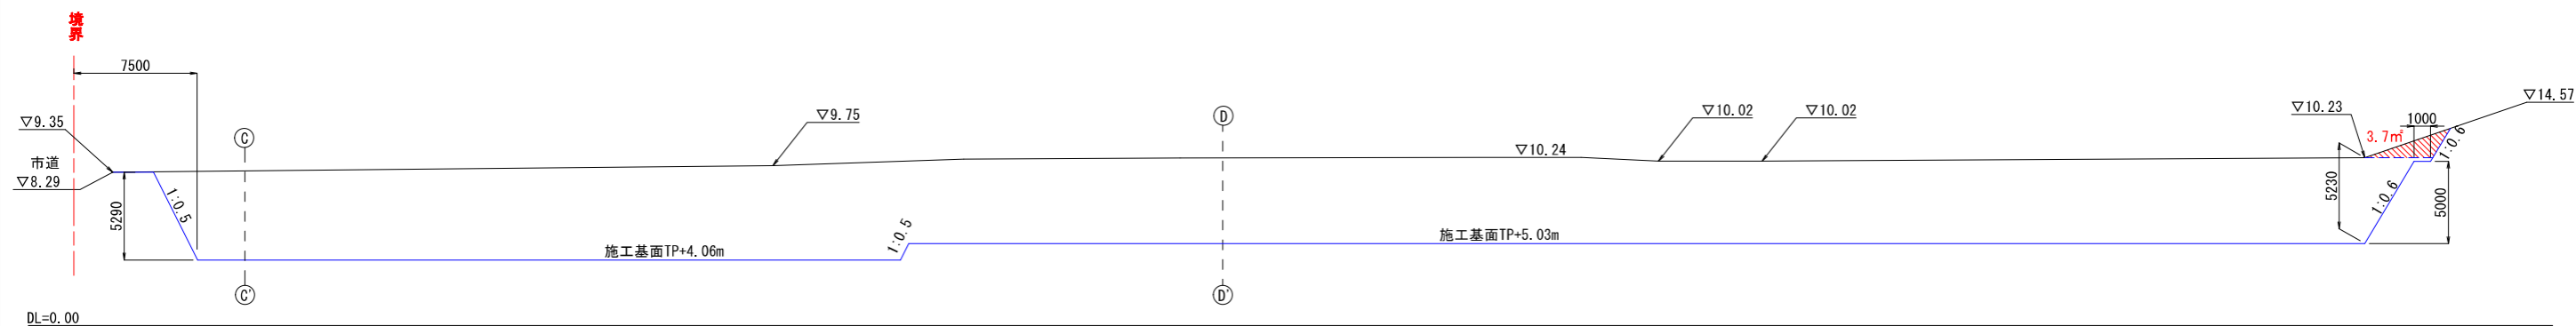

C - C'
(A地区)

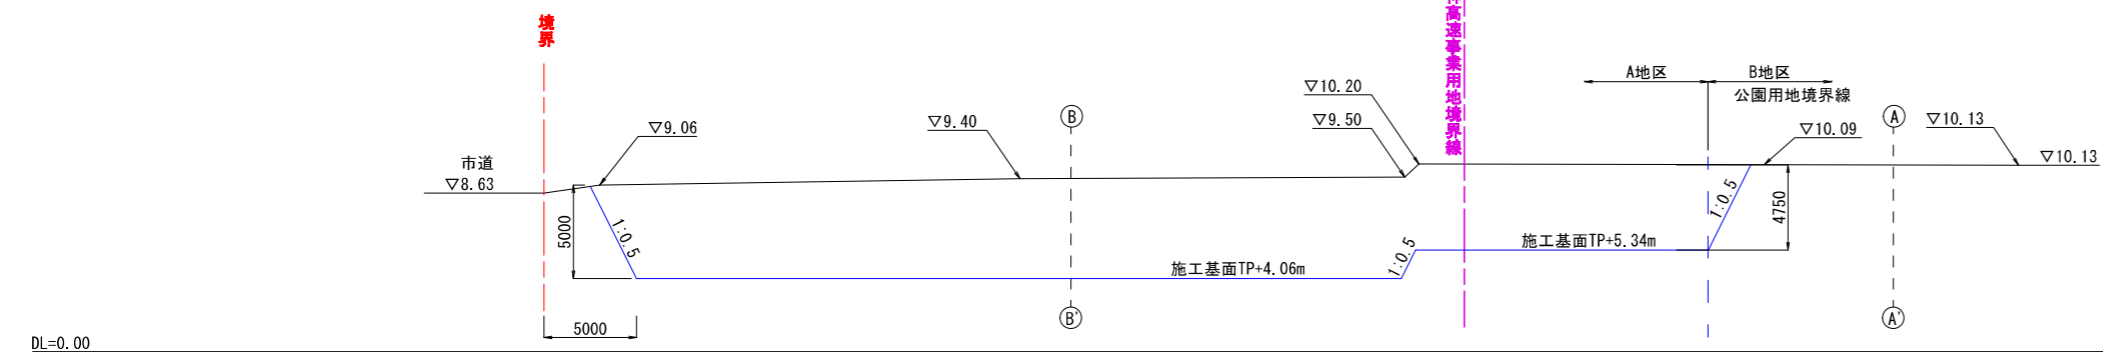

D - D'
(A地区)

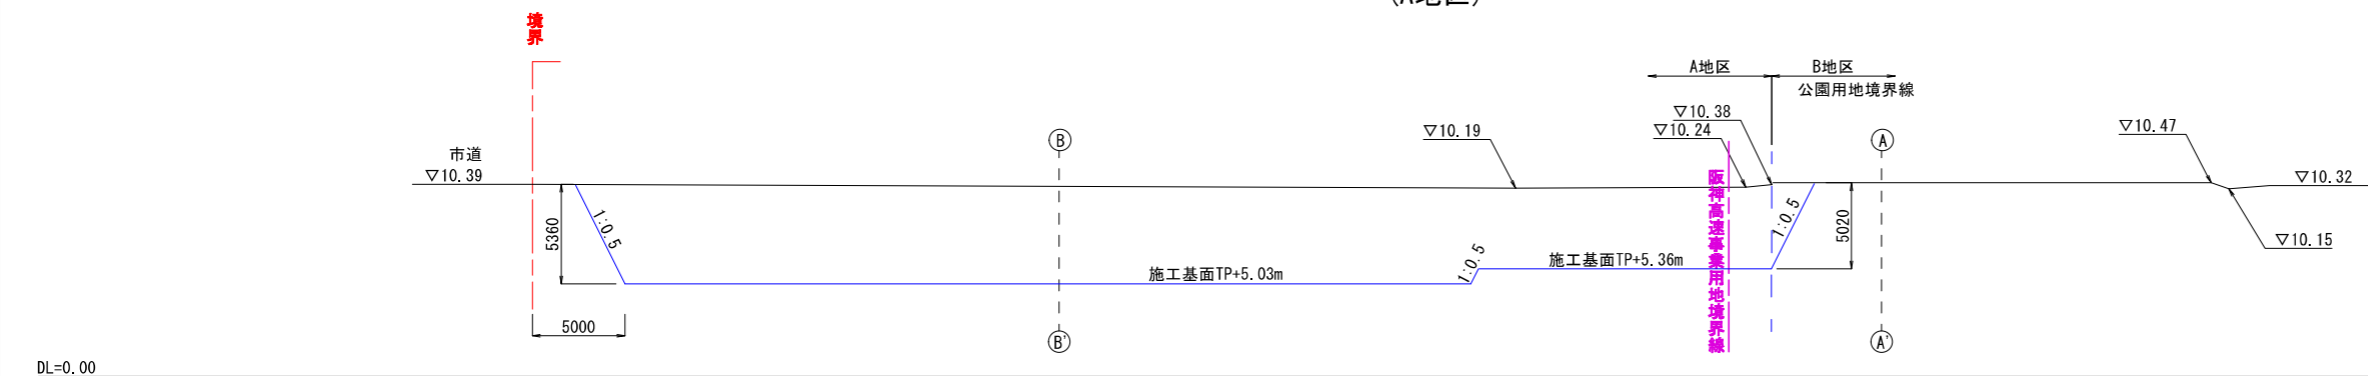

撤去参考図 (A, B地区断面図)

縮尺	S=1:200	図番	No. 3
作成年月	令和4年9月	番	No. 23